


- ① PE yanal boru
- ② Sikistirma dirsegi
- ③ Paralel baglanti
- ④ Rain Bird Sikistirma baglantisi BF-XXXX Lock
- ⑤ Rain Bird Damlatici XFD-XXXX-XX
- ⑥ Rain Bird Toprak kazigi C12
- ⑦ Bitki
- ⑧ Sikistirma baglantisi

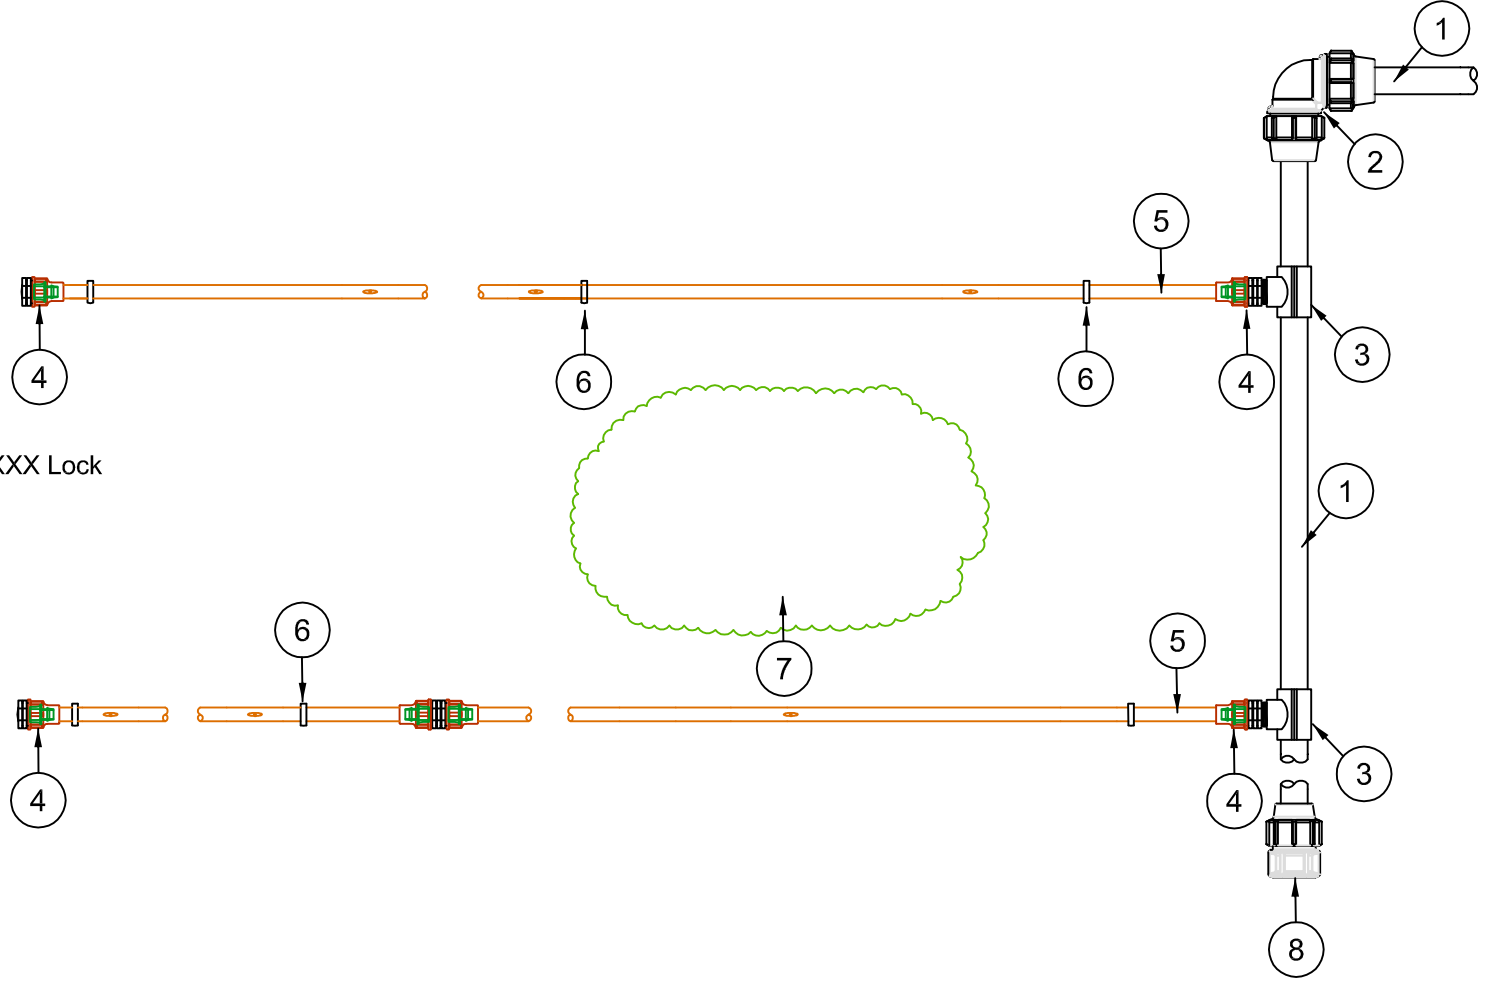

## Damla sulama